

ASSOCIATES, INC. 220 W. CROGAN ST. SUITE 100 LAWRENCEVILLE, GA 30045 770-338-001

- **OBSERVATION TERRACE** 3 ° STONE SEATING RING WITH VIEWS OVER PASSIVE OPEN SPACE BELOW
 - ° ADA ACCESS VIA SLATESCAPE TRAIL SPUR
- PASSIVE PLAY AREA (4) PASSIVE PLAY AREA \circ LOW MAINTENANCE PLAY LAWN WITH SMALL SHADE PAVILIONS.
 - ° GAZEBO FOR INFORMAL PERFORMANCES
 - ° 10' WIDE PERVIOUS ASPHALT MULTI-PURPOSE TRAILS
 - ° PARKING FOR 150 TO 200 VEHICLES, WITH PERVIOUS PAVEMENT & **BIORETENTION IN LARGE** LANDSCAPED ISLANDS TO **REDUCE STORMWATER** RUNOFF.
 - ° PERVIOUS PARKING FOR ± **40 VEHICLES NEAR**
 - **EXISTING TENNIS COURTS** ° ROOM FOR POSSIBLE FUTURE PARKING **EXPANSION TO** ACCOMMODATE ±200 VEHICLES
- 5) PLAYGROUND ° COMMUNITY PLAYG
 - **)** ° COMMUNITY PLAYGROUND WITH SHADE PAVILIONS ° SHADED BENCH AREAS FOR PARENTS
- 6 COMMUNITY GARDEN AREA


 - ° LARGE COMMUNITY GARDEN SPACE
 - ° AGRARIAN-THEMED
 - **RESTROOM WITH**
 - ATTACHED GARDEN STORAGE/ POTTING AREA
 - ° SEPARATE VEGETABLE PLANTING BEDS

(7) GREEN HOME AREA ° PRESERVE HOME FOR INTERPRETIVE USE


- ° SMALL ACCESS DRIVE FROM DALLAS HWY WITH PARKING FOR ± 8 VEHICLES
- ° CONTROL VEHICULAR PARKING & ACCESS WITH SPLIT RAIL FENCE TO PREVENT PARKING ON THE GRASS
- ° PROVIDE INTERPRETIVE SIGNAGE FOR SELF-GUIDED TOURS
- ° PROVIDE PEDESTRIAN ENTRY PLAZA WITH **RESTROOM AND** INFORMATION KIOSK FOR CONNECTION TO FUTURE GREENWAY AT CORNER OF DALLAS HWY AND OLD HAMILTON RD





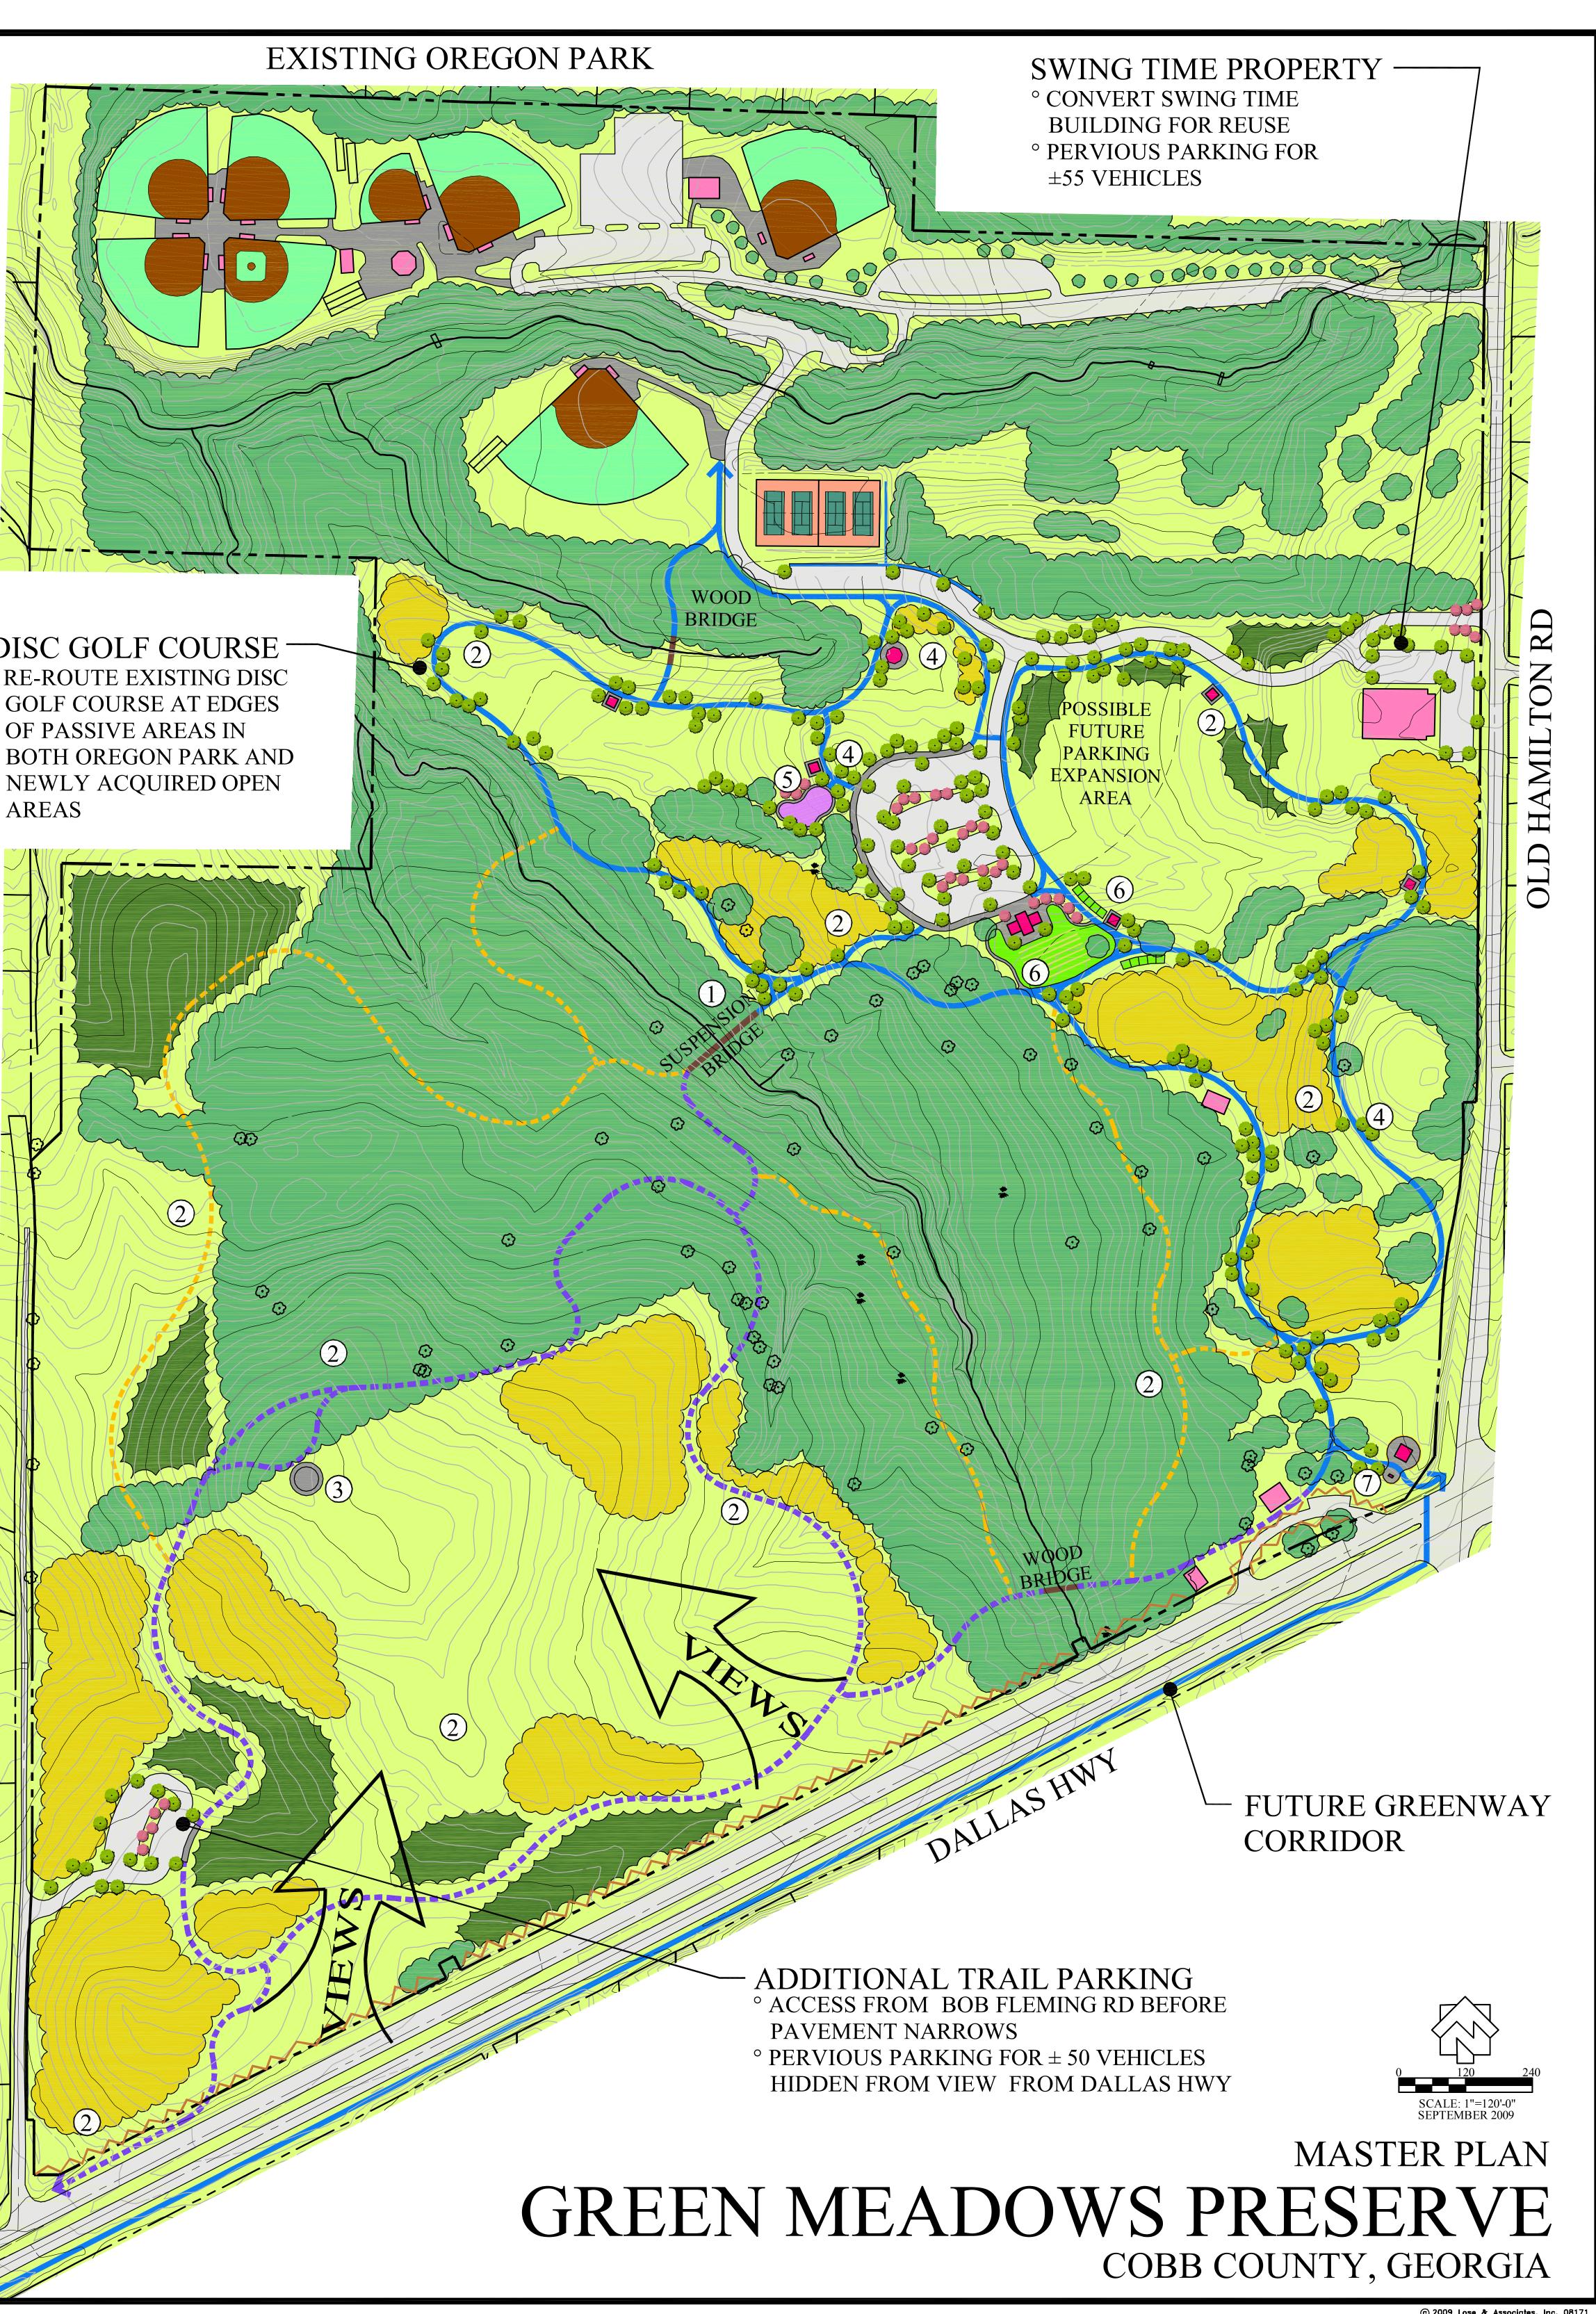

AREAS

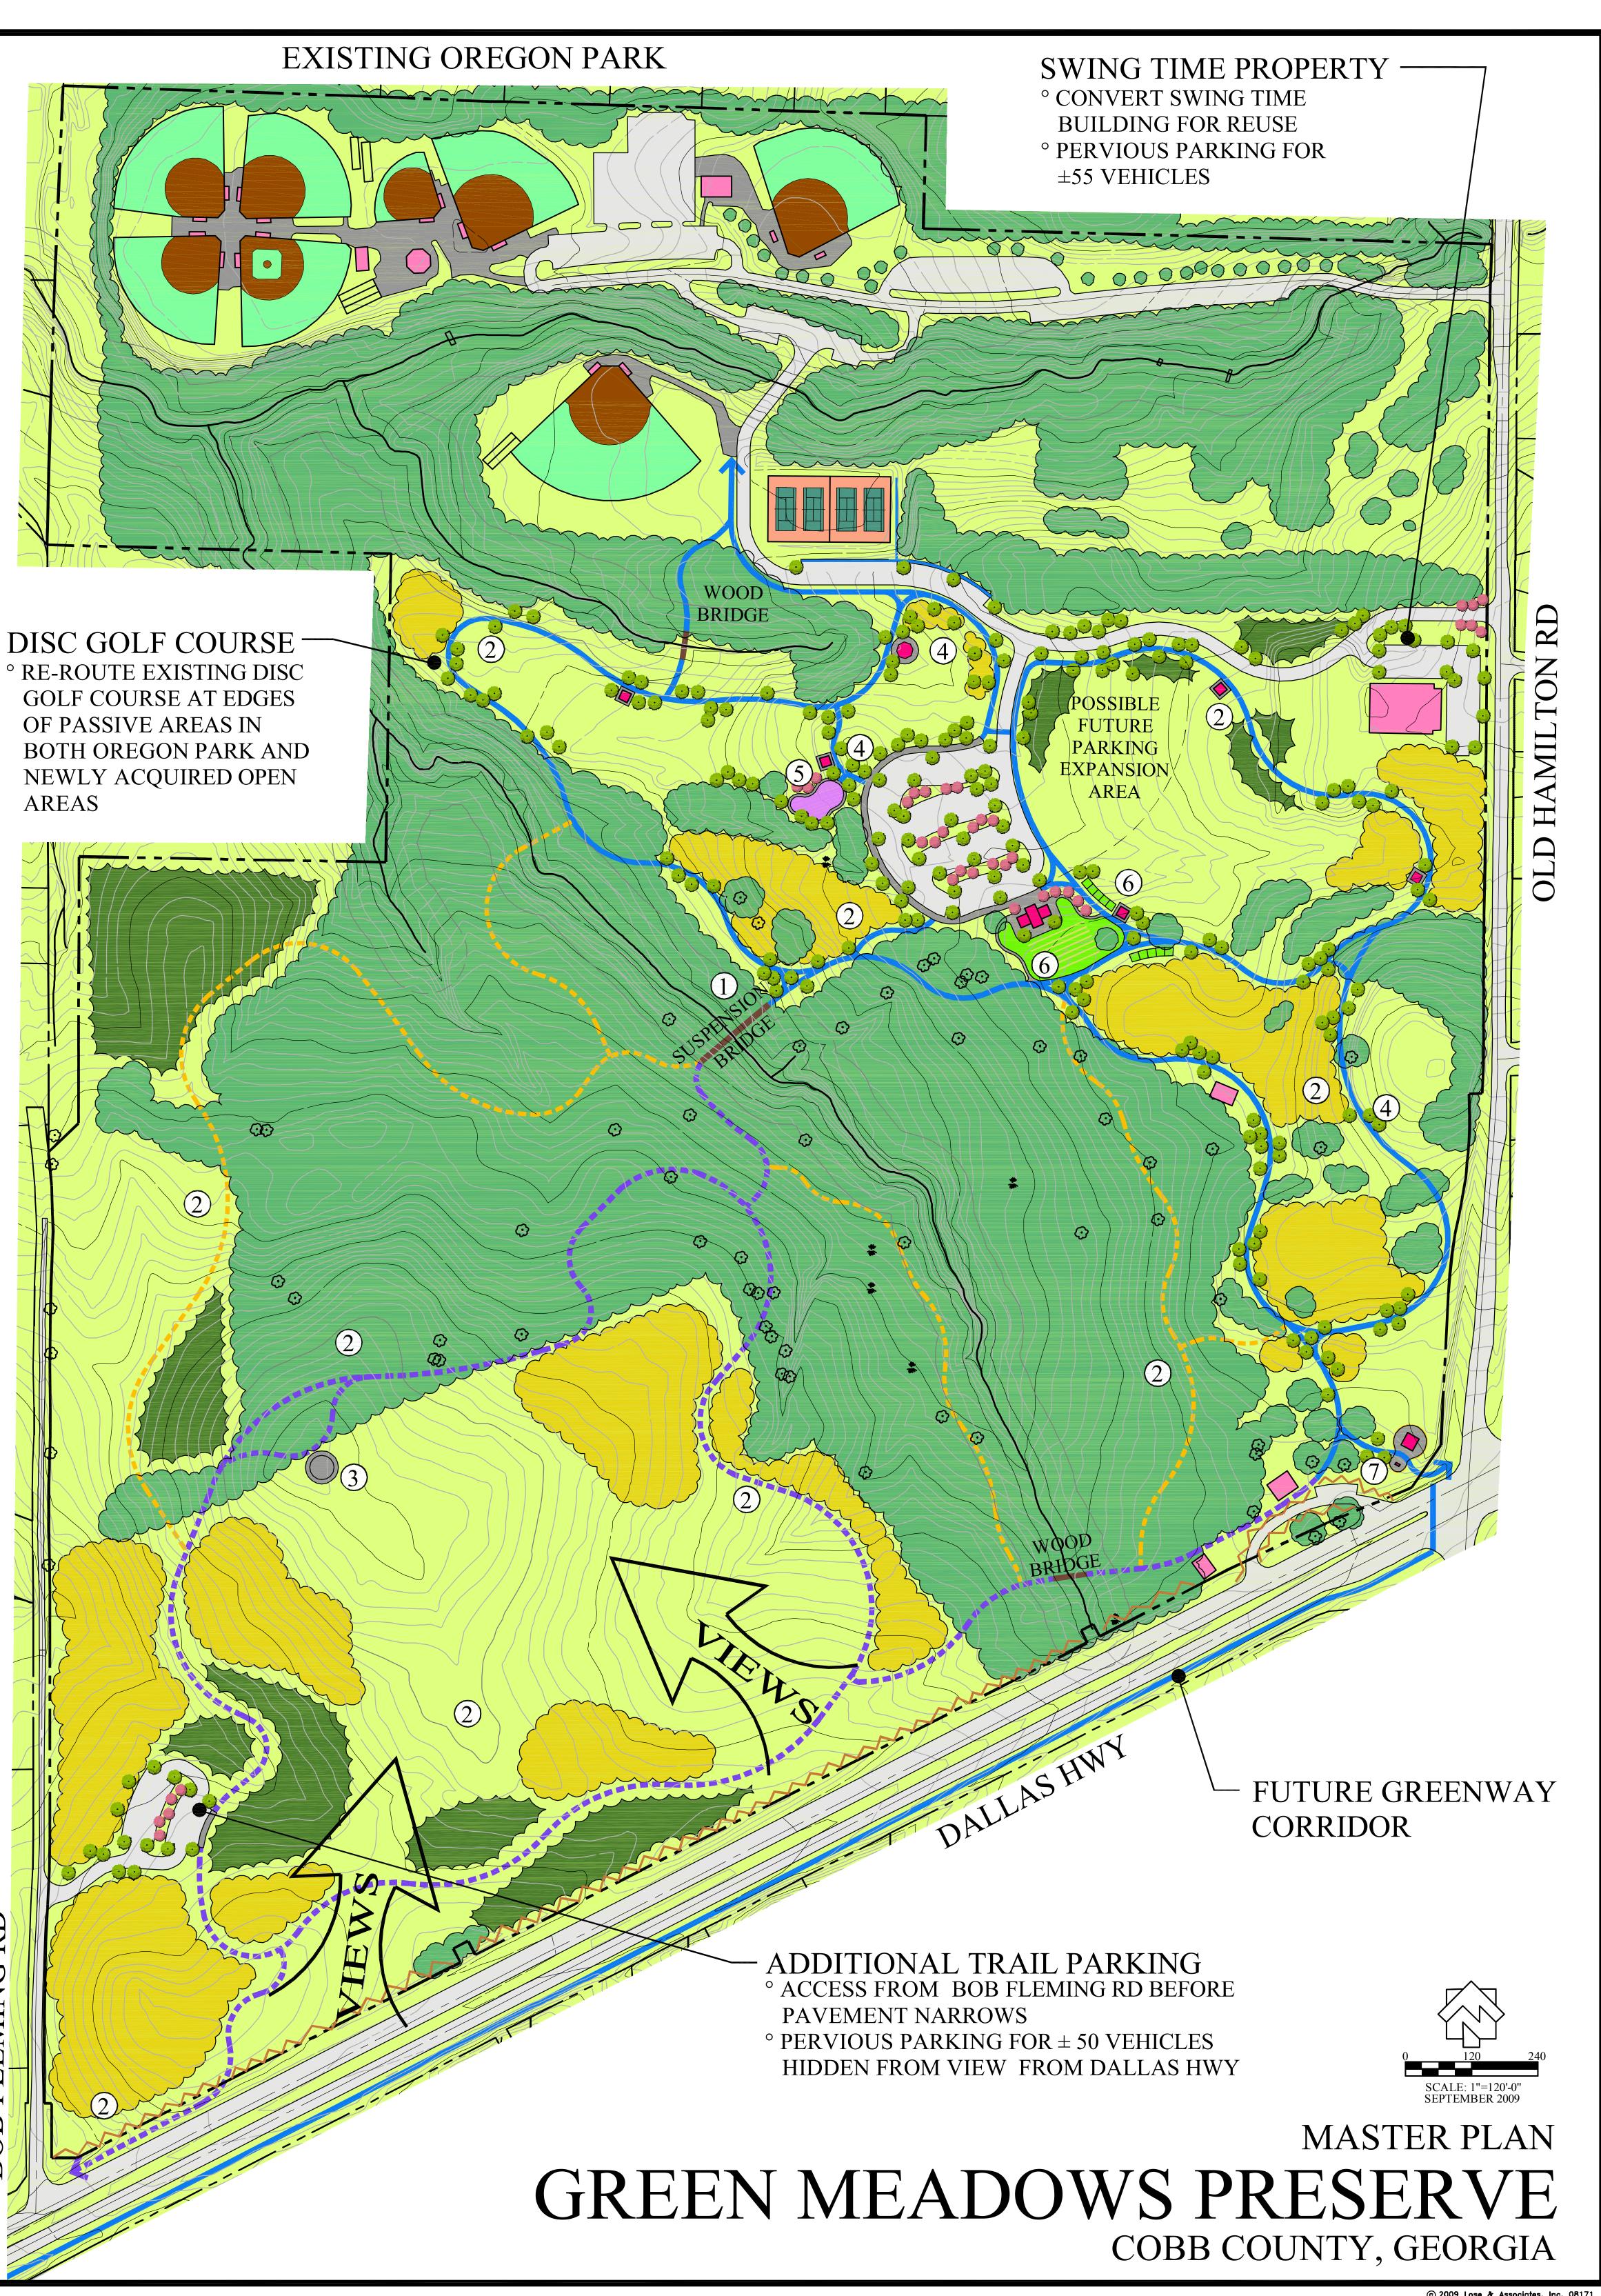







© 2009 Lose & Associates, Inc. 08171